
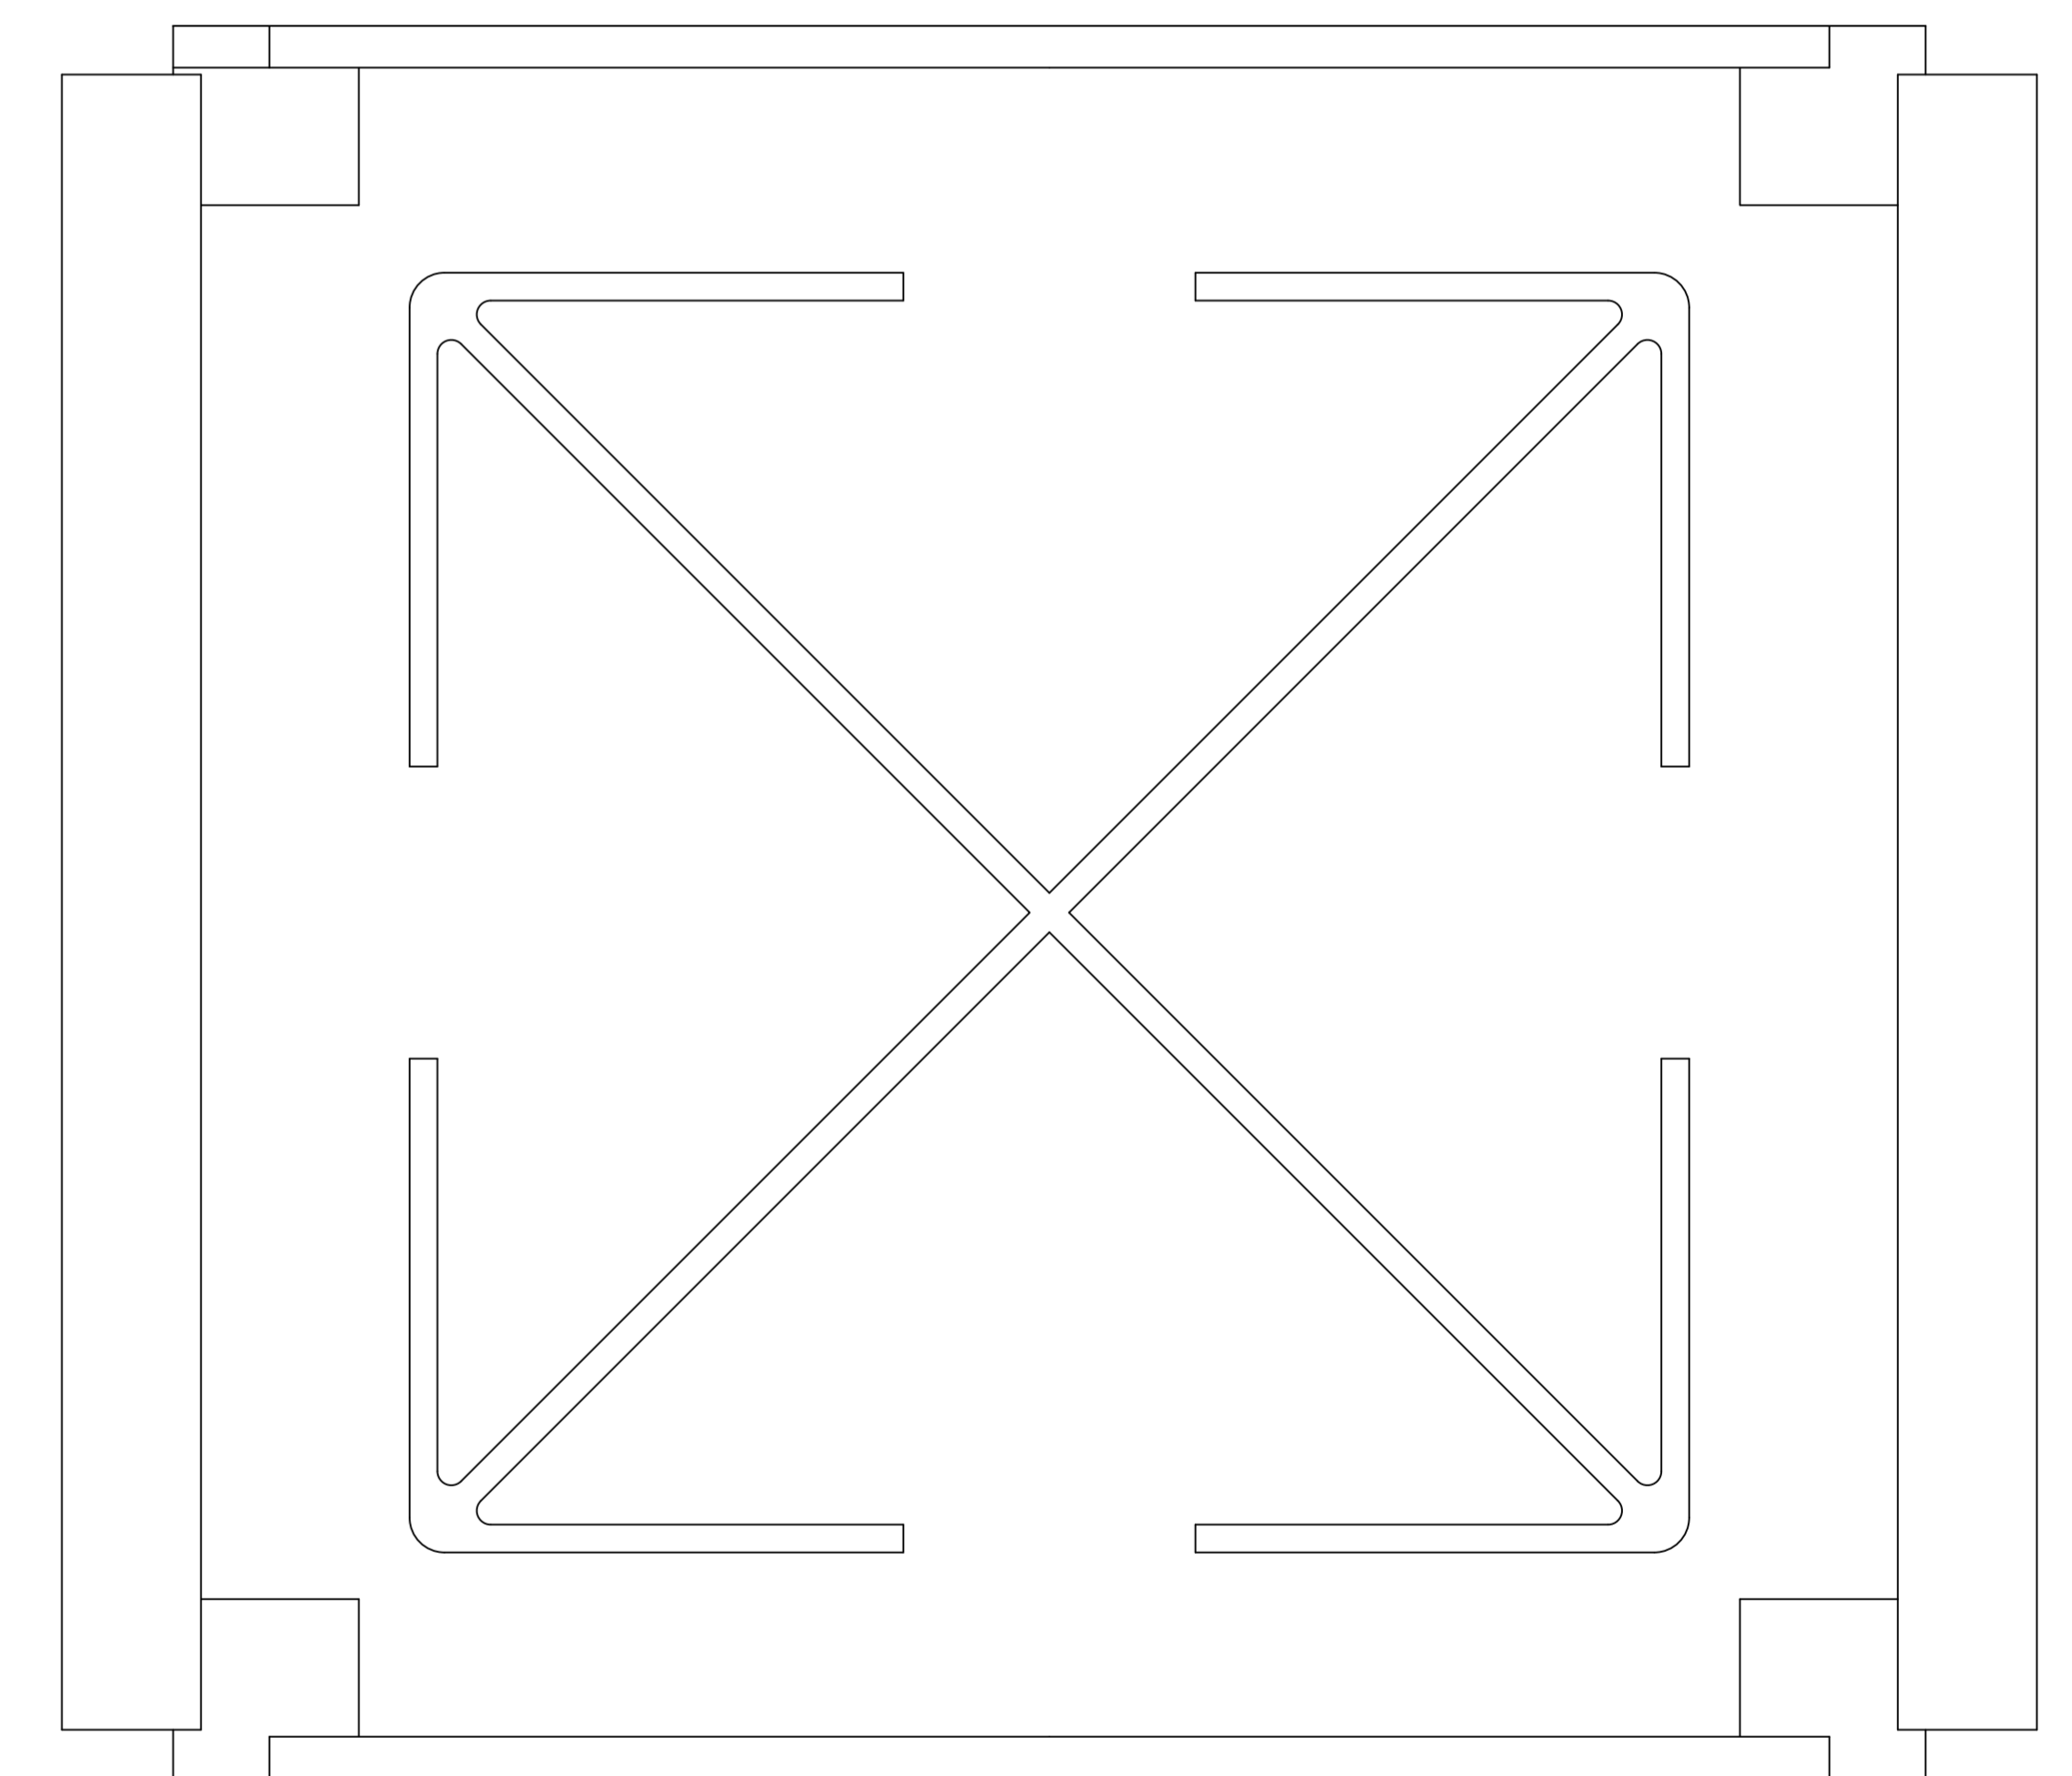
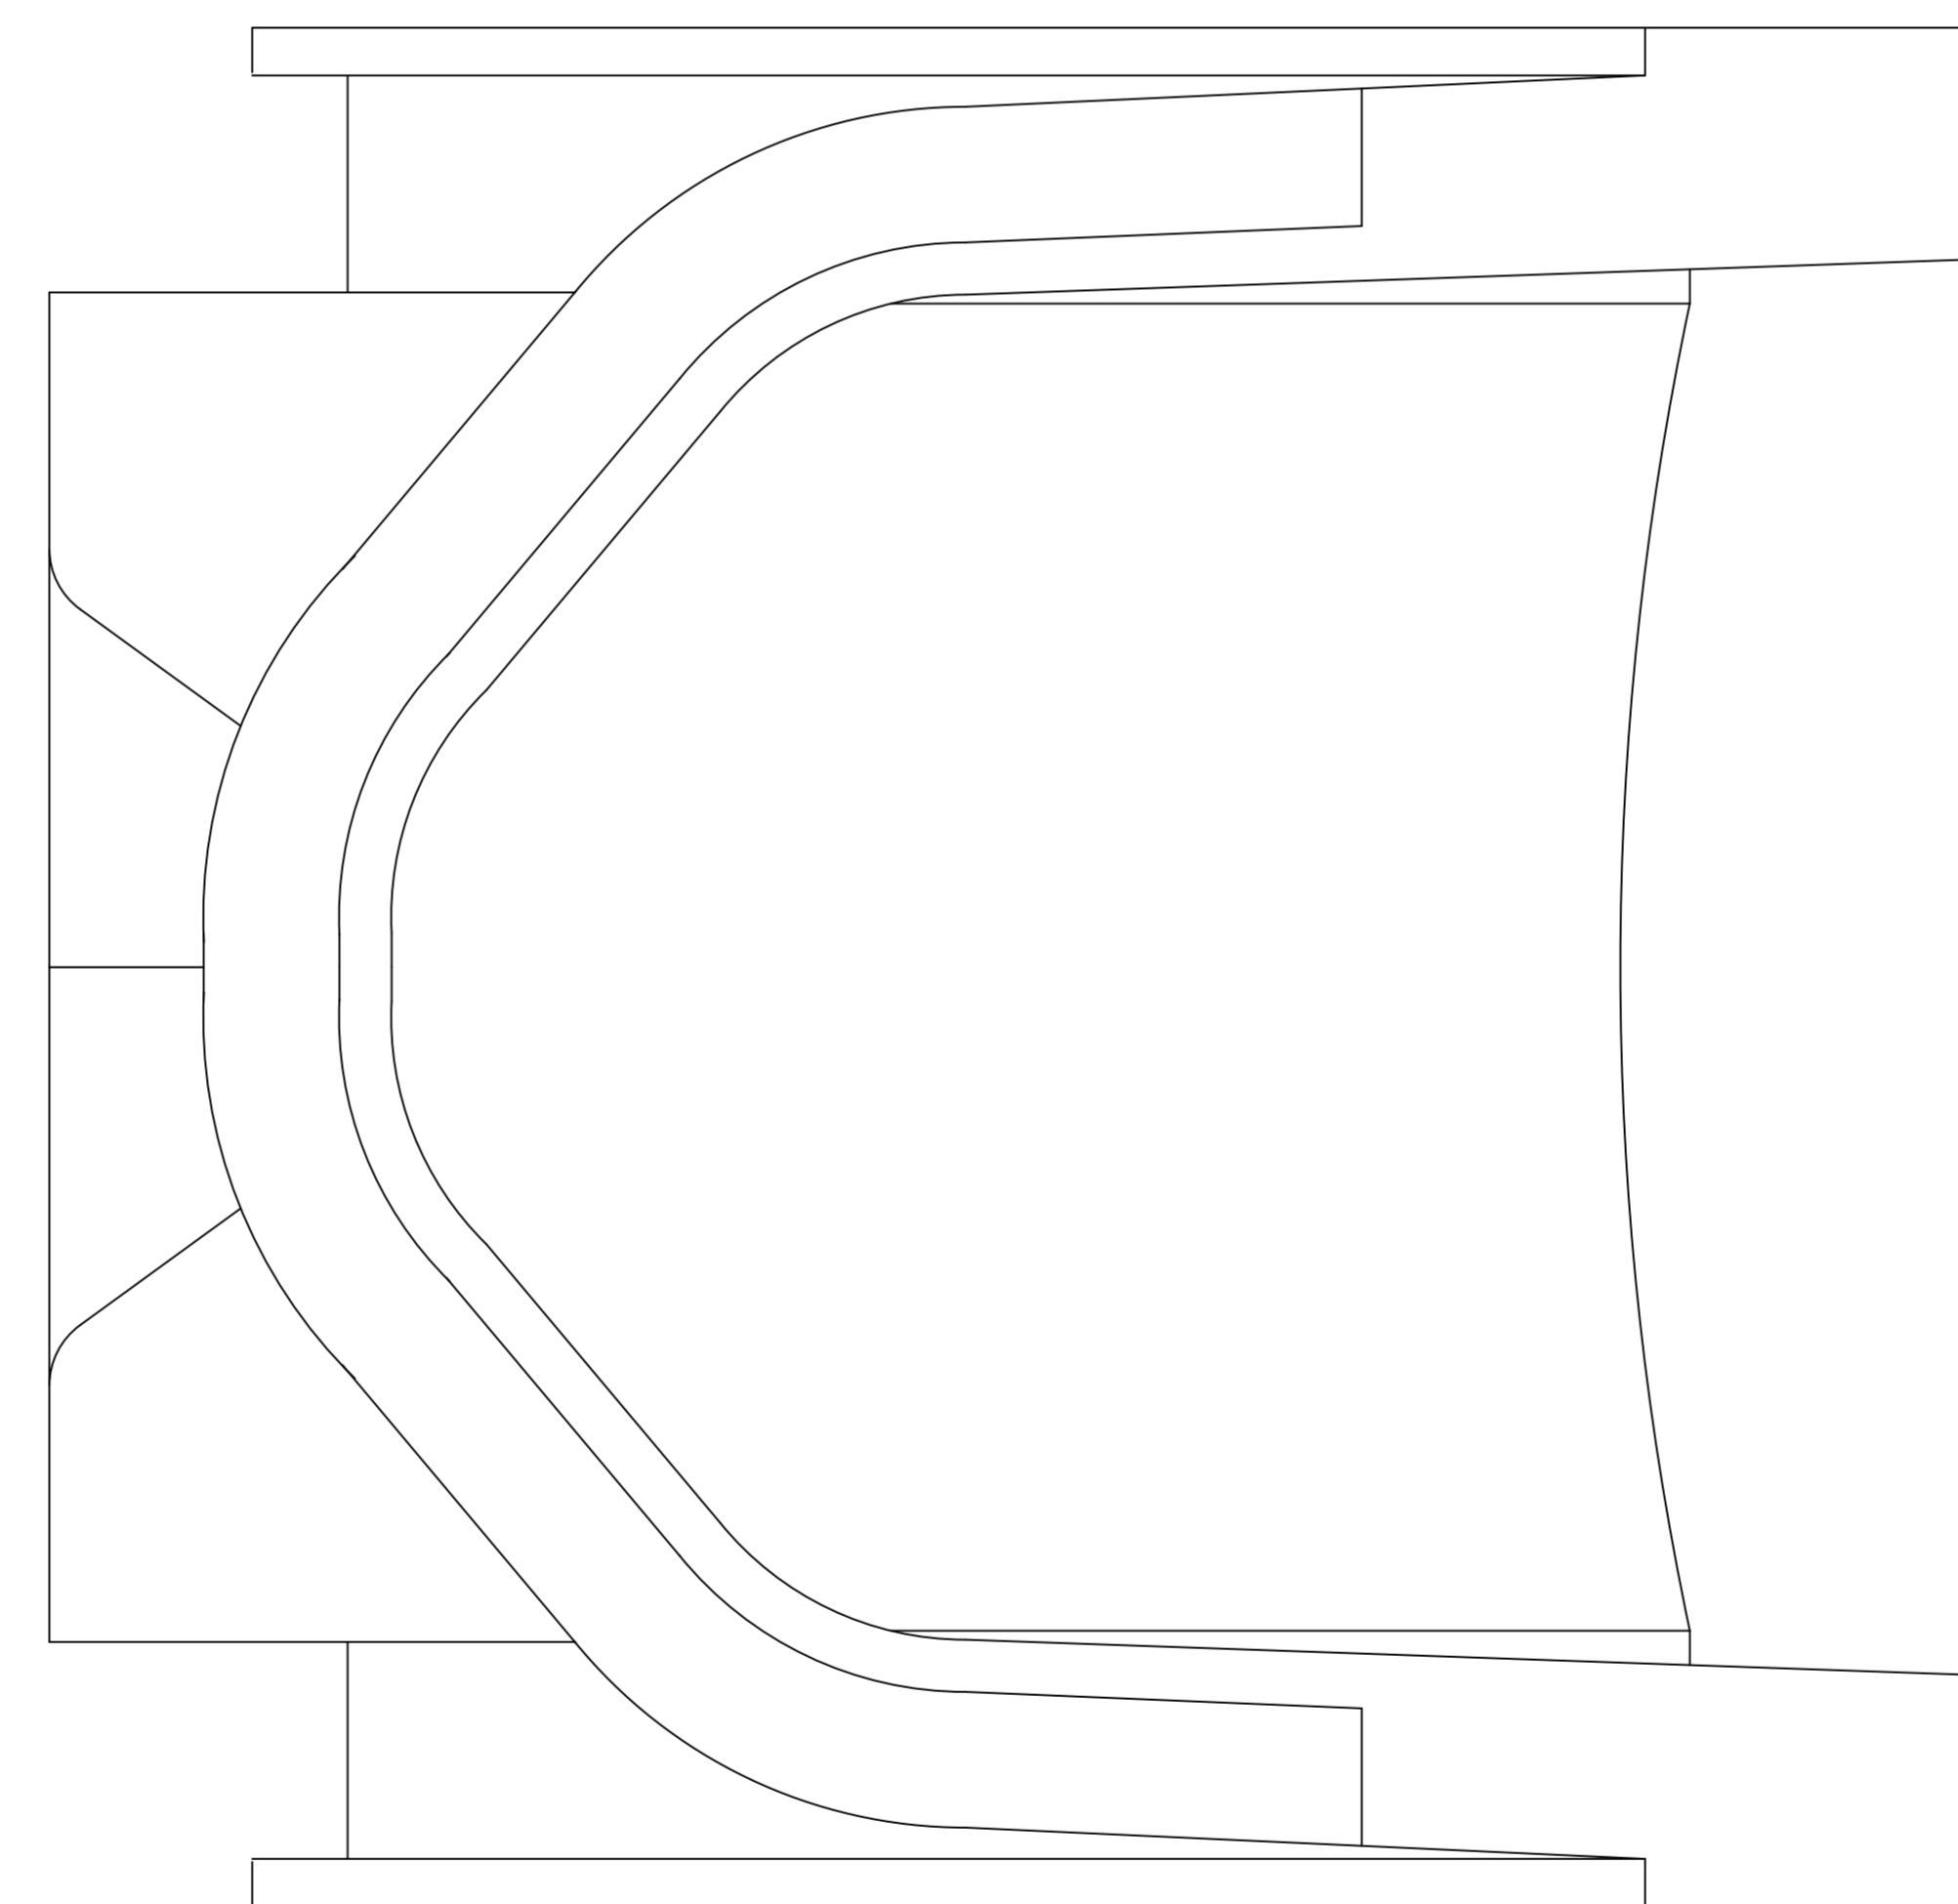



Connects Storm Drain Plus Channel Sections
in Tee, Ell & Cross Configurations

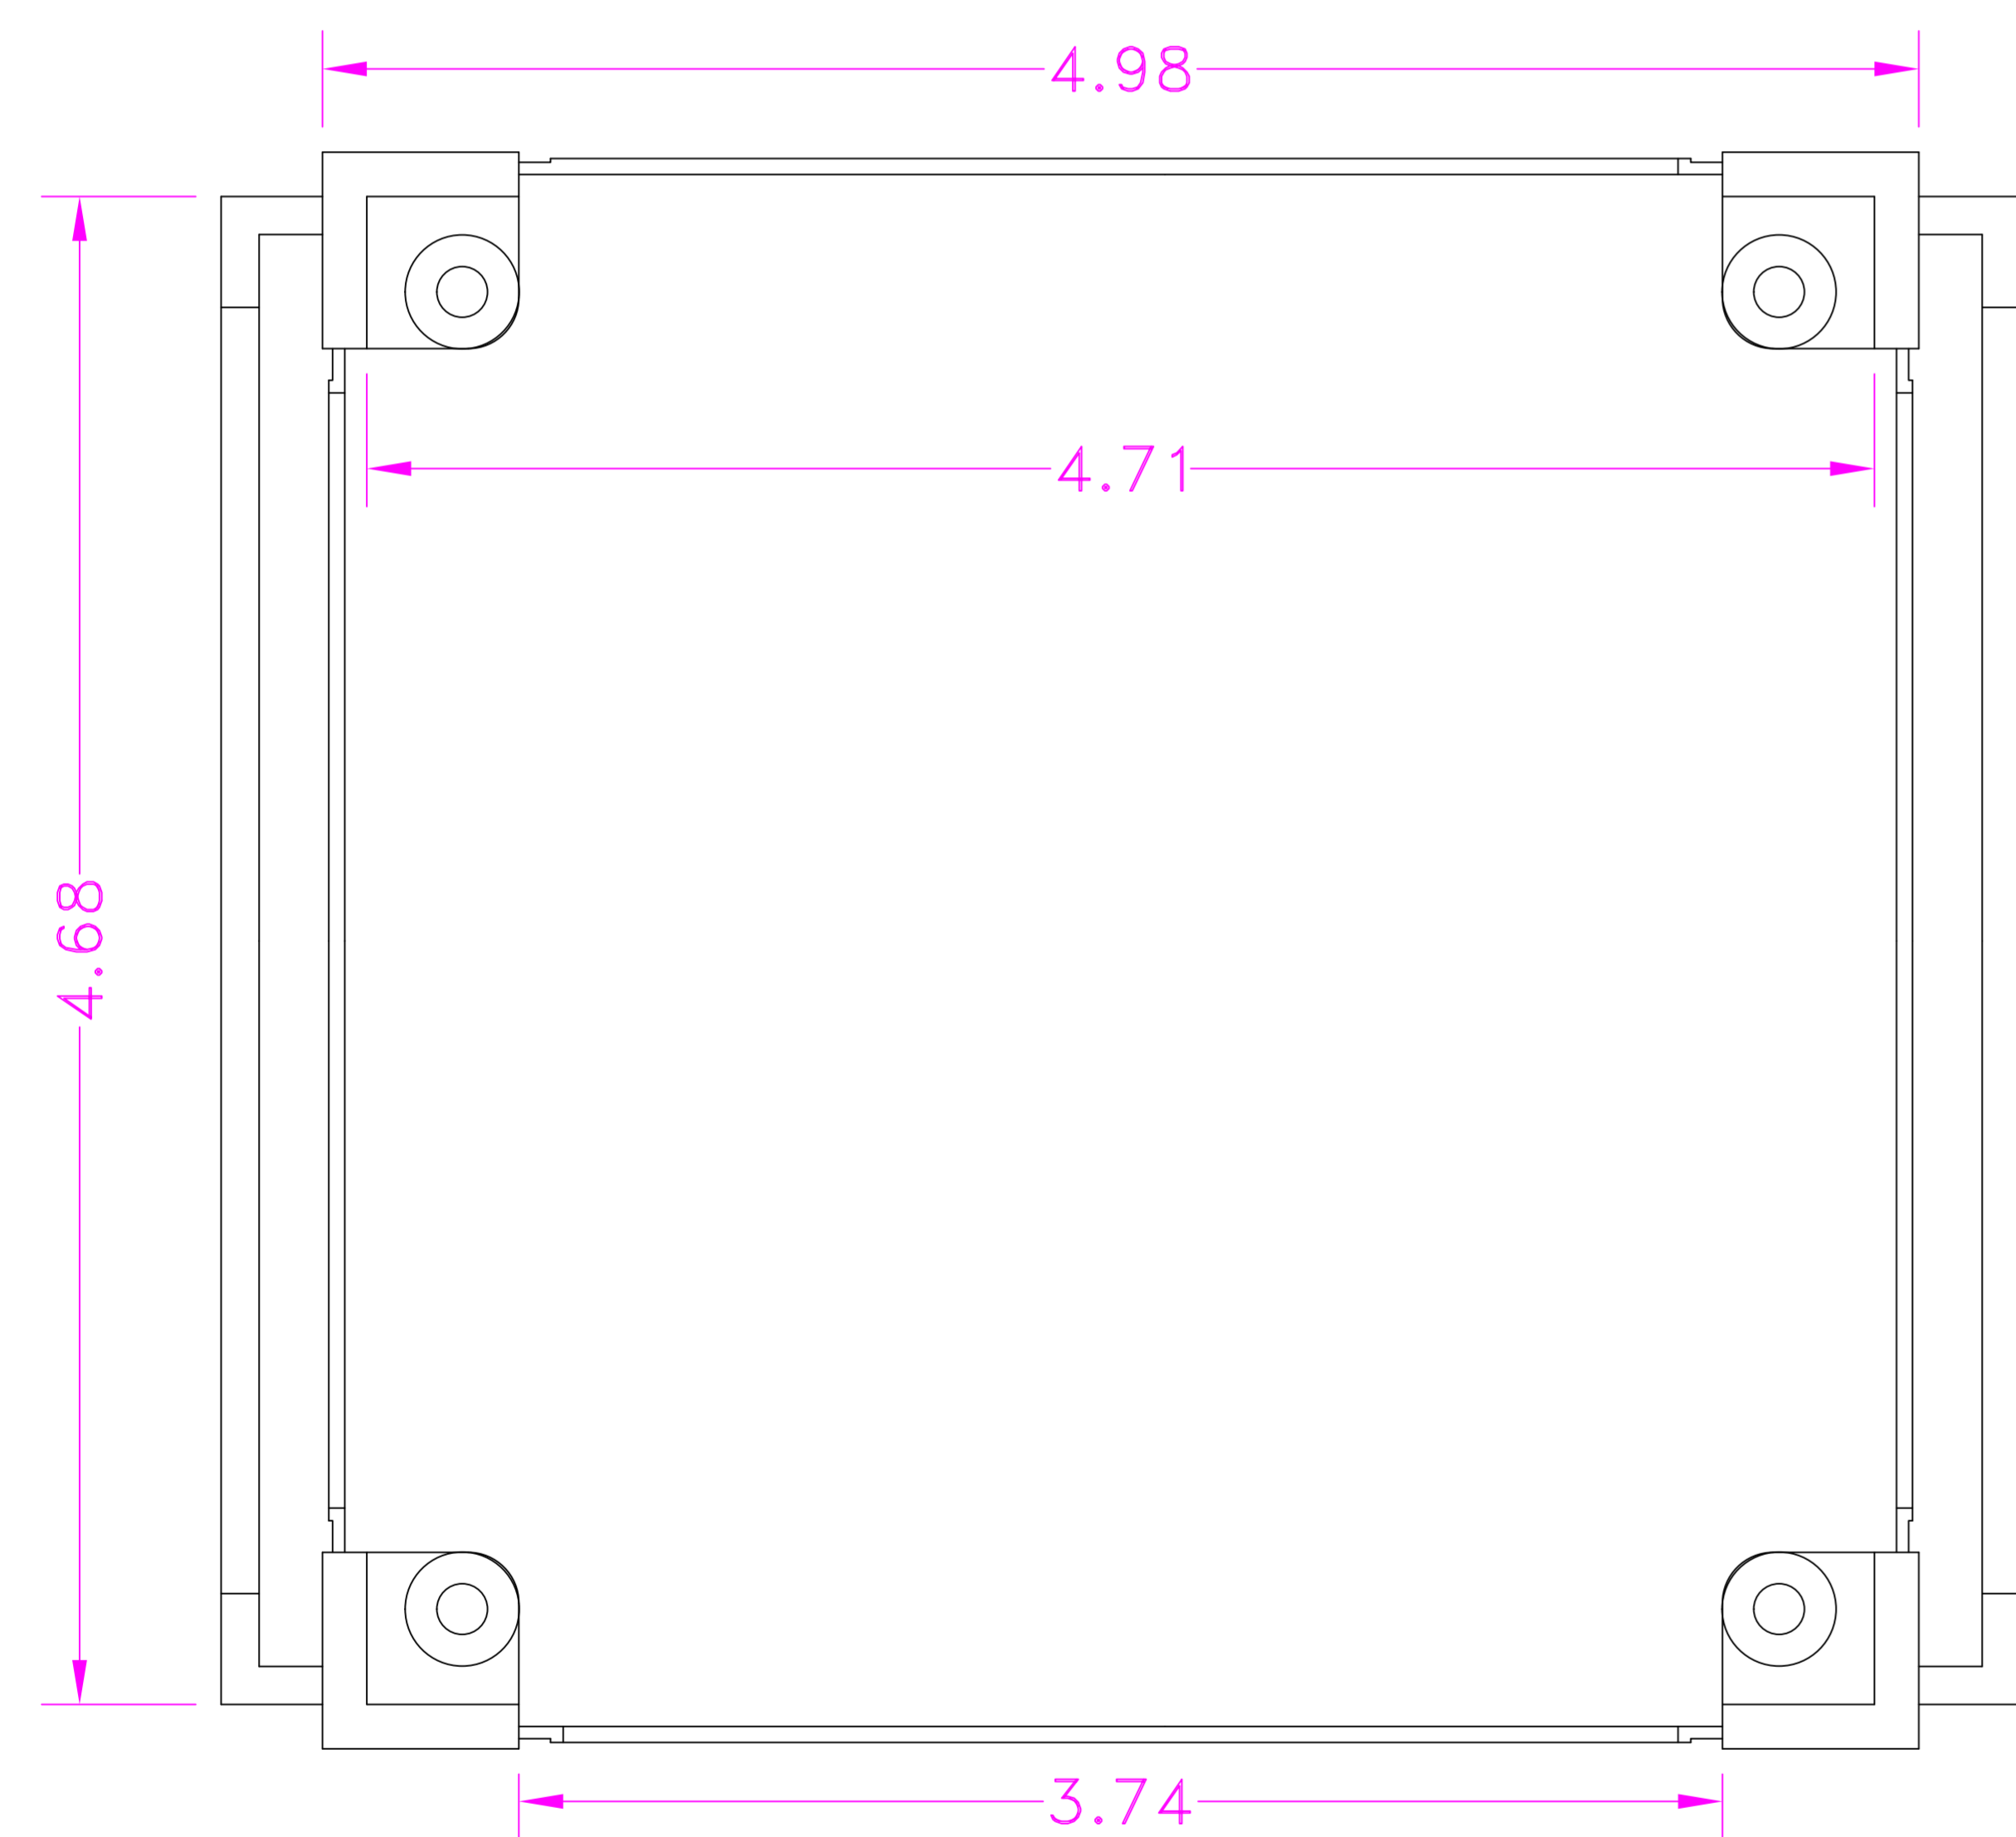

NOTES:
MATERIAL: POLYPROPYLENE COPLOYMER
TOLERANCES: ± 0.008 FOR DIMENSIONS UP TO 1 INCH, ± 0.016
FOR DIMENSIONS GREATER THAN 1 INCH. FLATNESS ± 0.025 .
ACROSS THE WIDTH OF COMPONENT.
DIMENSIONS: ALL INCHES UNLESS STATED.

Part No: FSDP-Q BASE
Description:
'STORMDRAIN PLUS'
QUAD BASE

Drawn By: T. OISTAD
Date: 06/11/2013

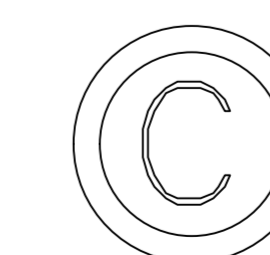

300 S. DAYTON STREET
DAVISON, MI 48423 USA
www.ferrico.com